

Route Log and Progress Chart

Sections (& Intersections) HCL No. 201 - 300 (21 - 30)

1 - 100 (1 - 10) 301 - 400 (31 - 40)

DRAFT Please Note: Errors and Omissions May Exist. Contact the VTrans Mapping Section with questions or concerns.

DISTRICT TOWN ROUTE HUNTINGTON Maj-0212

Page Total Mileage: 1.48 mi



HUNTINGTON


Maj-0212

ETE mileage:

3.66 to 5.14

TWN mileage:

0.0 to 1.48

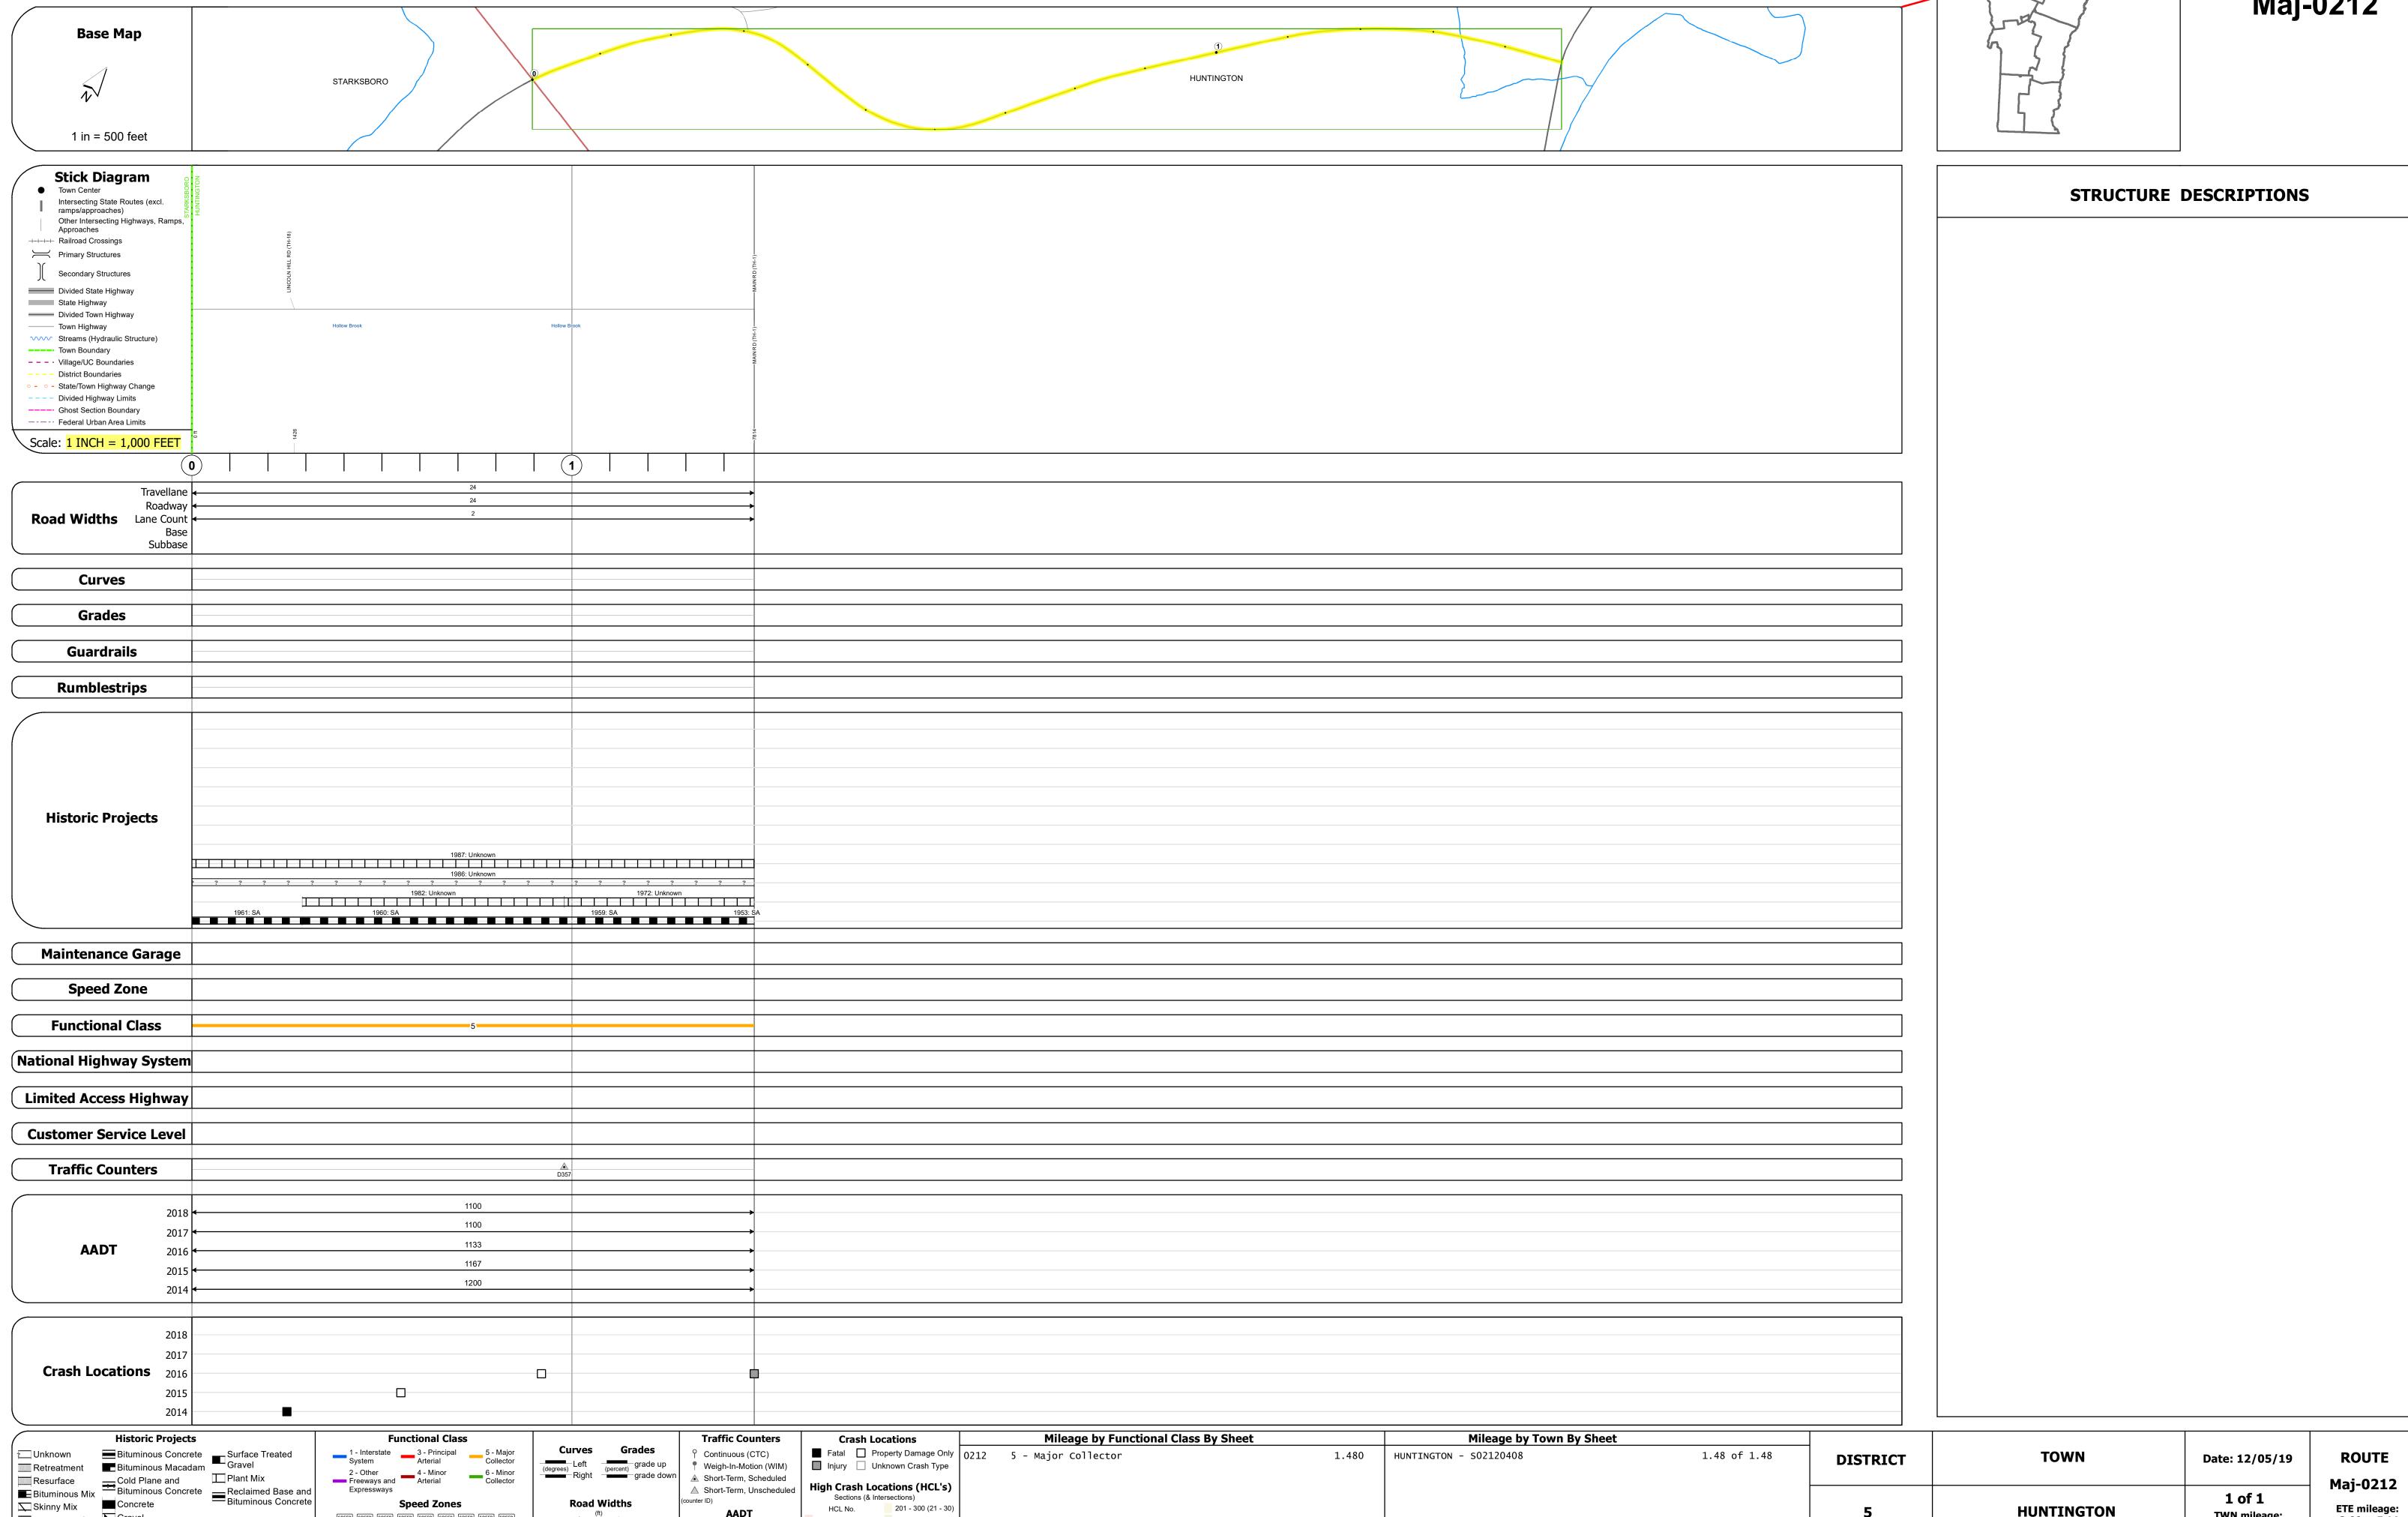

Page Total Mileage: 1.480 mi

ःः Bituminous Seal **L** Gravel